


SEKTOR D
 BRANJENO PODRUČJE 9
 MALI SLIV LONJA-TREBEŽ
 DIONICA D.9.12

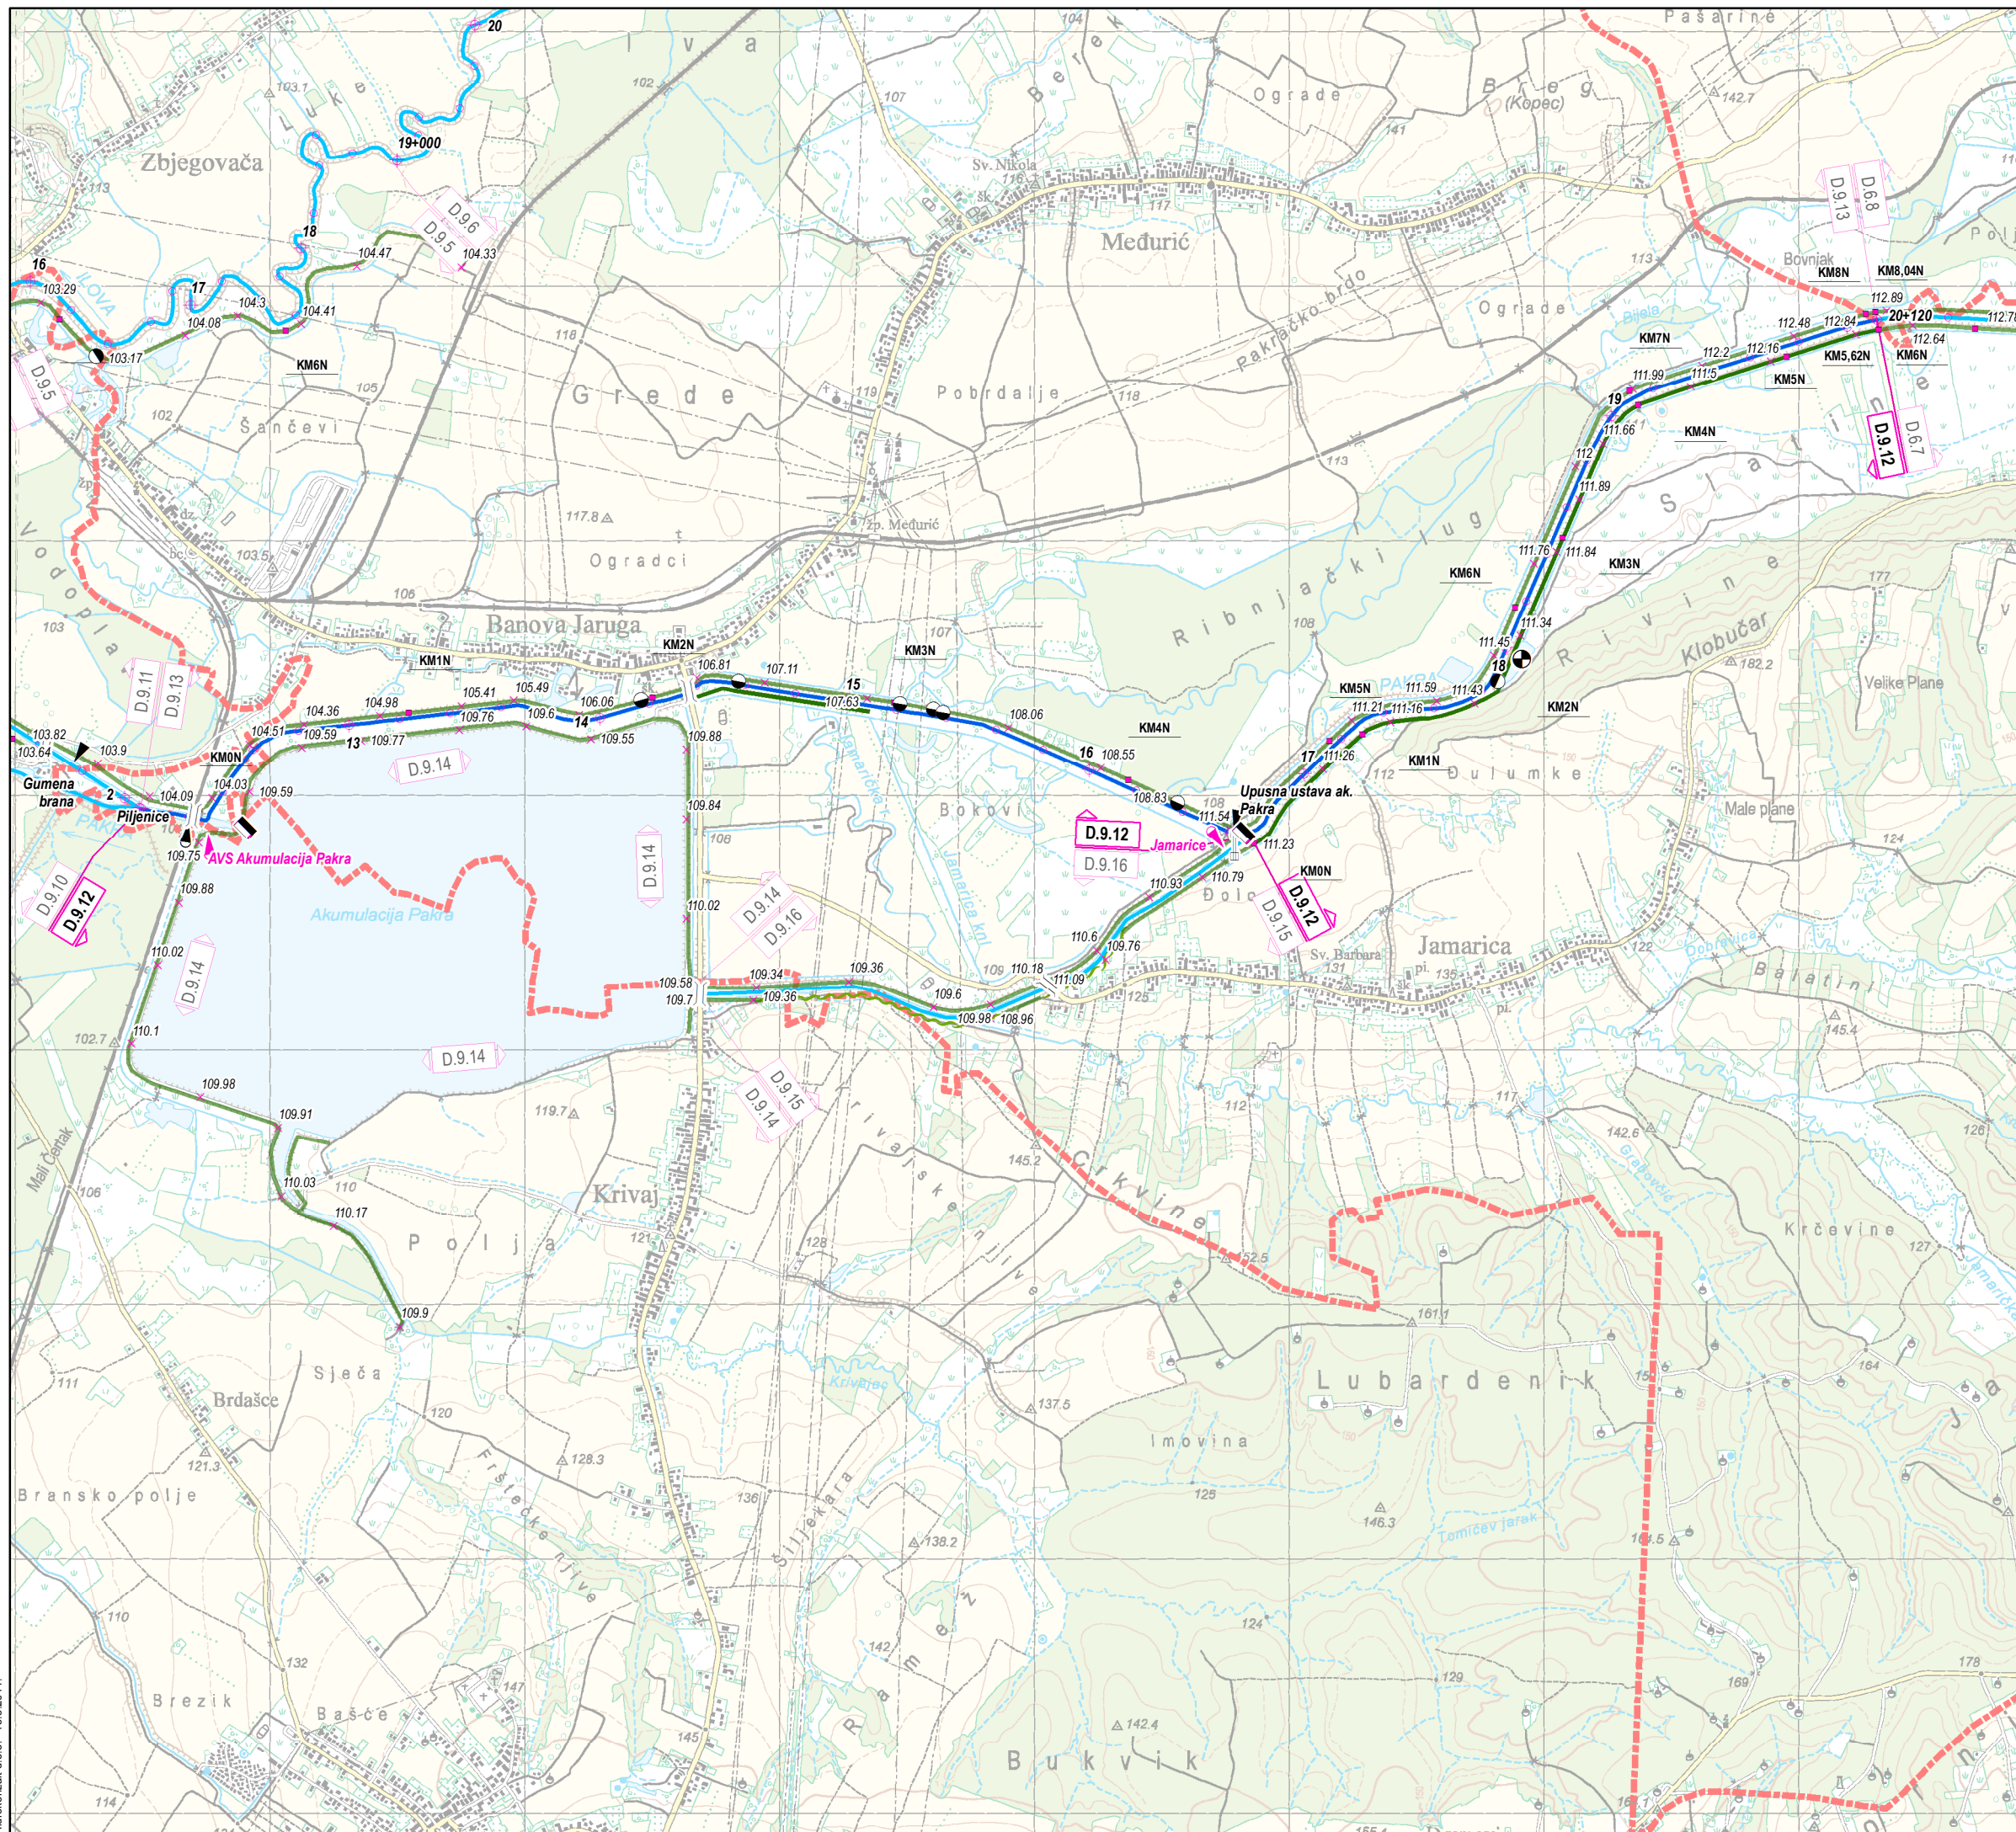

- | | | | |
|-------------------------------------|---------------------|--------------------------|------------|
| | USTAVA | | ČEP |
| | PRELJEV | | RAMPA 1 |
| | PREGRAĐA | | RAMPA 2 |
| | STEPENICA | | ČUVERNICA |
| | PRAG | | PODCENTAR |
| | CRPNA STANICA | | VODOZAHVAT |
| | SIFON | | NAFTAVOD |
| | MOST | | SKELA |
| | PROPUST | | |
| | BRANA AKUMULACIJE | | NASIP |
| | OBALOUTVRDA | | ZID |
| | VISOKA OBALA | | |
| | STACIONAŽA VODOTOKA | | |
| | STACIONAŽA NASIPA | | |
| | KOTA KRUNE NASIPA | | |
| MJERODAVNE POSTAJE | | KONTROLNE POSTAJE | |
| | VODOKAZ | | VODOKAZ |
| | LIMNIGRAF | | LIMNIGRAF |
| AVS - AUTOMATSKA VODOMJERNA POSTAJA | | | |

